


EXTERIOR ELEVATION
(CONNECTIONS NOT SHOWN)

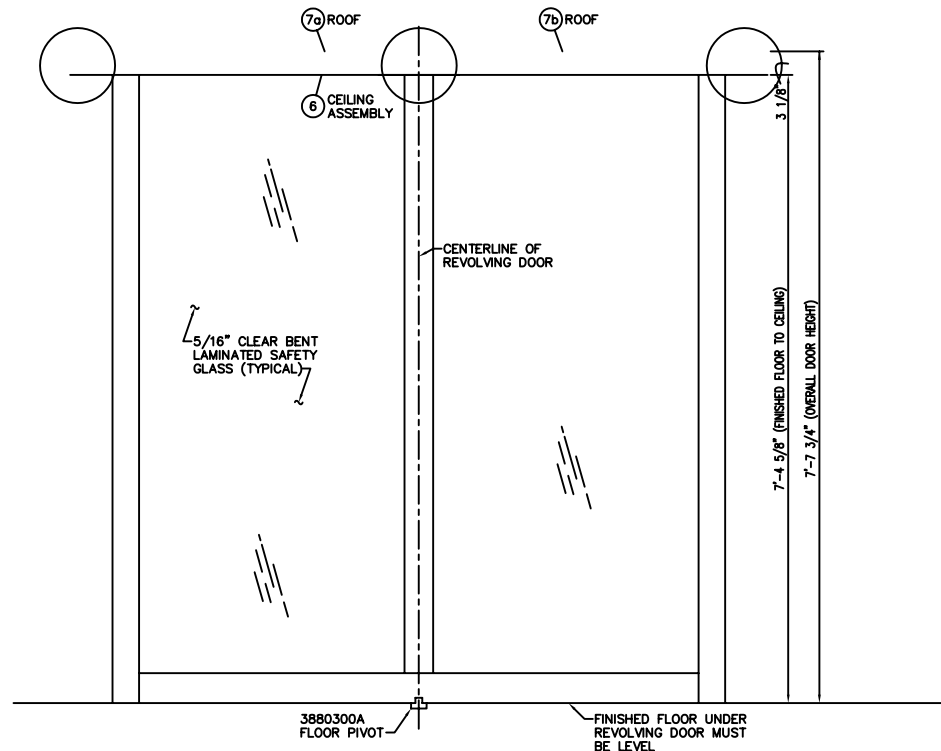

SECTION AT 1/11
(WINGS NOT SHOWN)

NOTE:
FINISHED FLOOR UNDER REVOLVING DOOR IS THE FINAL WALK-ON FLOOR. FLOOR COVERINGS LIKE CARPET, TILE, LINOLEUM, TERRAZO, RUBBER MAT, ETC. CANNOT BE ADDED TO THE FINISHED FLOOR INSIDE THE DRUM AFTER REVOLVING DOOR IS ERECTED UNLESS CLEARANCE HAS BEEN ADDED TO BOTTOM OF WINGS AND DRUM IN THE SHOP. REVOLVING DOOR WALLS MUST SET ON SOLID MATERIAL. (NOT RUBBER MAT, CARPET OR OTHER RESILIENT MATERIAL.)

- CONTROL UNTIL PLUMB LINE IS IN EXACT CENTERLINE OF REVOLVING DOOR
- REMOVE PLUMB LINE PLUG AND SPEED CONTROL.
- APPLY LITHIUM MP GREASE TO TOP OF FLOOR PIVOT AND IN BORE; ALSO TO TOP OF CENTERSHAFT AND GREASE SEAL IN HOLE IN
- PLACE CENTERSHAFT IN POSITION IN FLOOR PIVOT. CHECK BOTTOM PIVOT PIN TO BE LOCKED DOWN AND ENGAGED INTO FLOOR PIVOT. SHIM TO PROPER HEIGHT. SEE JOB DRAWING, SHEET #2.
 - INSTALL SPEED CONTROL ON CENTERSHAFT. REPLACE SHIMS AT CONTROL TO LOCATE CENTERSHAFT EXACTLY PLUMB. THREAD CONTROL ONTO SHAFT UNTIL BOTTOM OF SPEED CONTROL IS ABOUT 1/16" ABOVE CEILING SHEET. LEVEL & CENTER SPEED CONTROL. TIGHTEN (4) FLANGE NUTS. CHECK ALIGNMENT OF KEYS IN THE SHAFT AND GEAR. ROTATE SHAFT IN THE NORMAL DIRECTION, ONE HALF TO ONE TURN UNTIL KEYSWAYS LINE UP. INSERT SHAFT KEYS.
 - ADD OIL TO SPEED CONTROL (TOTAL CONTENTS OF CAN). REPLACE SPEED CONTROL COVER PLATE AND SEAL WITH PERMATAX #2.
 - INSTALL WINGS.
 - CEILING LIGHTS TO BE WIRED BY ELECTRICAL CONTRACTOR. (SEE THIS SHEET)
 - GLAZE WALLS. (SEE INSTRUCTION SHEET)
 - INSTALL LOCKKEEPERS. (SEE SHEET #1)
 - INSTALL ROOF AND SEAL, IF REQUIRED.

NOTE:
ACCESS TO SPACE ABOVE SPEED CONTROL MUST BE FURNISHED AND REMAIN AVAILABLE FOR SERVICE AND ADJUSTMENT.
ACCESS TO THIS SPACE TO BE FURNISHED BY IRD. THRU REVOLVING DOOR CEILING.

GENERAL CONTRACTOR NOTE:
SPEED CONTROL IS LOCATED DIRECTLY BENEATH ROOF COVER SHEET. DO NOT DRILL THRU ROOF COVER SHEET WITHOUT FIRST CONTACTING REVOLVING DOOR ERECTOR OR MANUFACTURER. ANY FASTENING TO ROOF COVER SHEET MUST NOT EXTEND MORE THAN 1/32" BELOW ROOF COVER SHEET WITHIN AREA REQUIRED FOR SPEED CONTROL.

NOTE:
110V AC CURRENT REQUIRED FOR CEILING LIGHTS. ENTRANCE COMPONENTS WILL BE PREPARED AT FACTORY FOR PASSAGE OF WIRE. IF SOURCE AND/OR ROUTING IS VERIFIED ON APPROVED DRAWING.

NOTE:
NUMBER APPEARING IN ○ ARE FOR ERECTION ONLY. POSTS AND CEILING ARE MATCHMARKED IN SHOP.

NOTE:
ALL STEEL REINFORCING TO BE COATED WITH RUST PROHIBITING PAINT.

NOTE:
WINGS ARE EQUIPPED WITH EMERGENCY COLLAPSIBLE MECHANISM.

NOTE:
CONNECTING WORK TO BE DESIGNED TO BRACE & HOLD REV. DOOR SECURELY IN POSITION.

NOTE:
THIS ORDER WILL NOT BE FABRICATED UNTIL:
1. SHOP DRAWINGS ARE RECEIVED MARKED "APPROVED FOR FABRICATION" BY THE GENERAL CONTRACTOR OR OTHER RESPONSIBLE PARTY.
2. FINISH SAMPLE IS RECEIVED MARKED "APPROVED".


*"APPROVED FOR DESIGN ONLY" DOES NOT CONSTITUTE SUFFICIENT APPROVAL TO ALLOW FABRICATION TO PROCEED.

INTERNATIONAL REVOLVING DOOR COMPANY WILL NOT BE RESPONSIBLE FOR VERIFICATION OF FIELD DIMENSIONS OR COORDINATION OF DRAWINGS AND DIMENSIONS OF WORK FURNISHED BY OTHER TRADES.


* CYLINDERS TO BE STANDARD 1 5/32" DIAMETER, 1" LENGTH (5-PIN) WITH STANDARD CAMS. SIMILAR TO ILO UICAN #B-7165-YA-1-KA2. LONGER CYLINDERS WILL REQUIRE SPACING COLLARS.

NOTE:
INTERNATIONAL REVOLVING DOOR DOES NOT RECOMMEND THE FOLLOWING TYPES OF FLOORS: SLICK, GLASSY FLOORS CAUSING PEDESTRIAN TO SLIP AND POSSIBLY FALL WHILE PUSHING WINGS. RUBBER MATS CAUSING THE PEDESTRIAN TO EXERT MORE PRESSURE TO PUSH WINGS. AND FULL FLOOR GRILLS CAUSING AIR INFILTRATION.

JOB NOTES			
GLAZING			
WINGS, REVOLVING DOOR			
GLAZE AT:	JOB: <input type="checkbox"/>	SHOP: <input checked="" type="checkbox"/>	
GLASS BY:	INT'L: <input checked="" type="checkbox"/>	OTHERS: <input type="checkbox"/>	
WALLS, REVOLVING DOOR			
GLAZE AT JOB			
GLASS BY:	INT'L: <input checked="" type="checkbox"/>	OTHERS: <input type="checkbox"/>	
ELECTRIC WIRING AND FIXTURES TO BE FURNISHED BY OTHERS UNLESS SPECIFIED "BY INT'L" ON THIS DRAWING.			
RECESS IN FLOOR FOR FLOOR CHECKS, SPEED CONTROL, ETC., TO BE FURNISHED BY OTHERS.			
LOCK CYLINDERS *			
STANDARD:	<input checked="" type="checkbox"/>	MASTER KEYED:	<input type="checkbox"/>
BY INT'L:	<input checked="" type="checkbox"/>	BY OTHERS:	<input type="checkbox"/>
INTERIOR LOCKING			
MARK WING NUMBERS AS SHOWN			
MARK DOORS A & B			

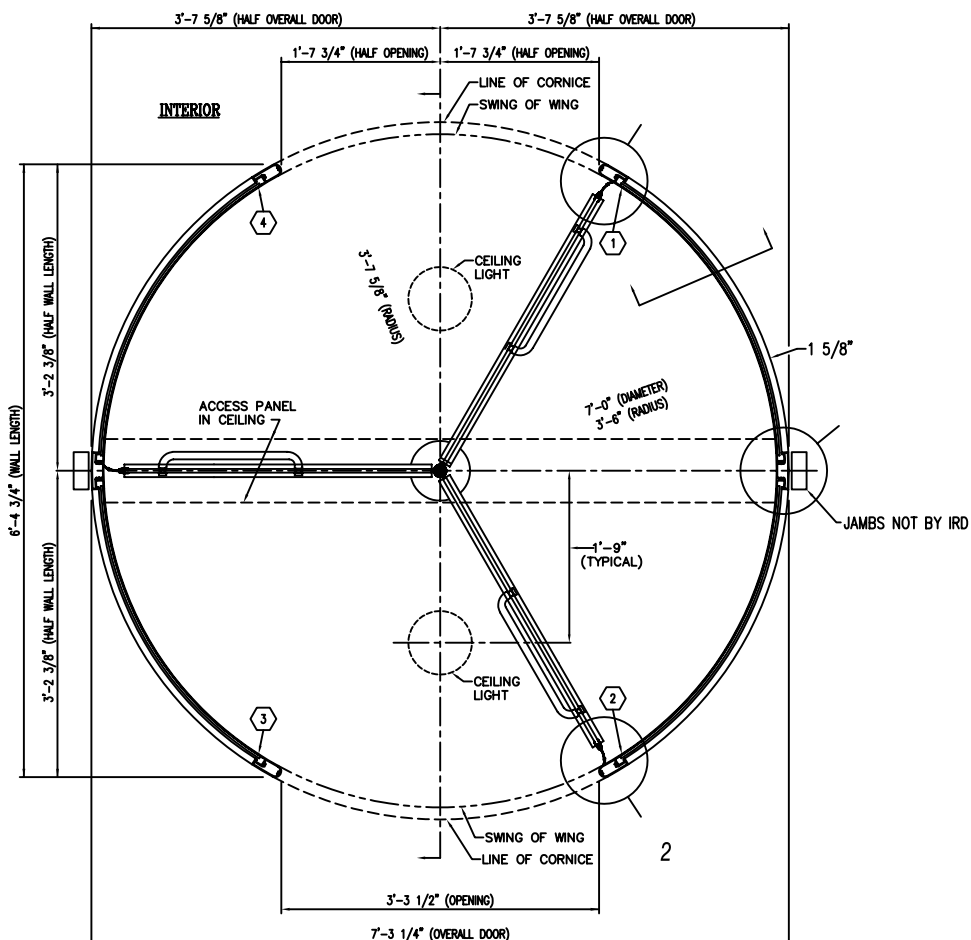


PLAN VIEW

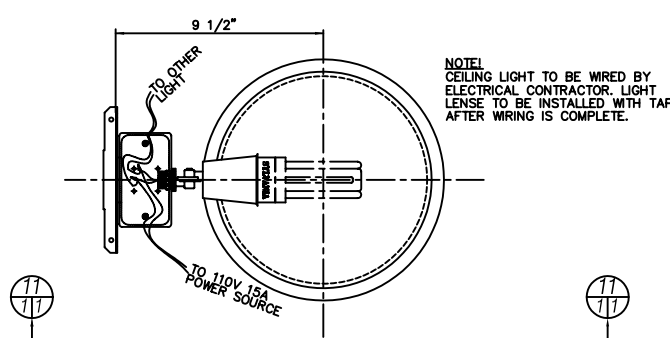


PLAN OF CEILING LIGHT FROM ABOVE
(ROOF REMOVED)

NOTE:
CEILING LIGHT TO BE WIRED BY ELECTRICAL CONTRACTOR. LIGHT LENSE TO BE INSTALLED WITH TAPE AFTER WIRING IS COMPLETE.

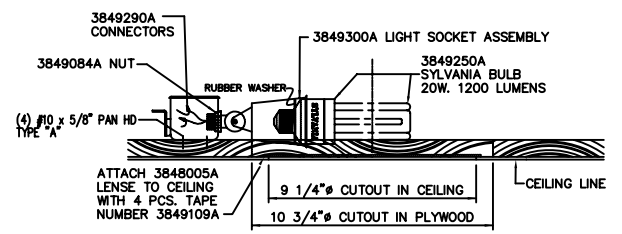

SECTION AT 11/11

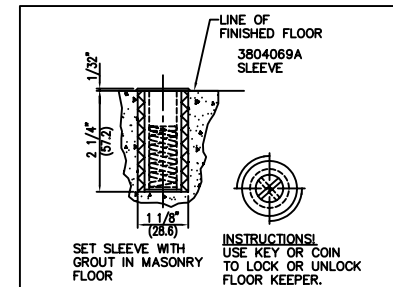

FLOOR KEEPER #3804122G
HEEL AND DUST PROOF

DATE	LOC.	KEY	DESCRIPTION	BY	
REVISIONS					
WE ASSUME NO RESPONSIBILITY AS TO MEASUREMENTS OR DETAILS AFFECTING ANY WORK BUT OUR OWN AND ARE NOT RESPONSIBLE FOR ANY ERRORS OCCURRING THRU THE USE OF THIS DRAWING BY OTHER PARTIES.					
PRINTS ISSUED					
NO.	KEY	DATE	NO.	KEY	DATE
1vel.	AP.	10/24/08			
3 B.L.	AP.	10/24/08			
KEY EXPLANATION					
AP. - APPROVAL	ER. - ERECTION				
F.A. - FINAL APPROVAL	RT. - REQUEST				
DB. - DISTRIBUTION	R.R. - REPR. REFERENCE				
SI. - SHOP INSPECTION					

INTERNATIONAL REVOLVING DOOR COMPANY

2138 N. 56TH AVENUE, EVANSVILLE, INDIANA 47710-2895
PH: 812-428-3311 FAX: 812-728-2882 TEL: 800-745-4726
INFO@INTERNATIONALREVOLVINGDOORS.COM WWW.INTERNATIONALREVOLVINGDOORS.COM

JOB: -
LOCATION: -
MODEL TYPE: COMET 3-WING (STANDARD CANOPY)
ENTRANCE: -
CUSTOMER: -

MATERIAL	WINGS- EXTRUDED ALUMINUM
	WALLS- EXTRUDED ALUMINUM
	CEILING- .063" ALUMINUM
	ROOF- .063" ALUMINUM
DETAIL SYMBOL	FINISH: 215-R1 CLEAR ANODIZED

THIS DRAWING IN DESIGN AND DETAIL IS THE PROPERTY OF THE INTERNATIONAL REVOLVING DOOR COMPANY OF EVANSVILLE, INDIANA AND MUST NOT BE SHOWN, COPIED, REPRODUCED, LOANED OR OTHERWISE DISPOSED OF DIRECTLY OR INDIRECTLY, AND SHALL BE USED ONLY IN CONNECTION WITH ESTIMATES AND WORK OF THIS COMPANY. ALL RIGHTS OF INVENTION ARE RESERVED. THIS DRAWING MUST BE RETURNED WHEN REQUESTED.

DRAWN: JCK DATE: 1/20/09 DOOR NO: -
CHECKED: DATE: DRAWING NO: -
SCALE: NTS ORDER NO: -
SHEET 1 OF 2